



ELECTRICAL SCHEMATIC REPRESENTATION

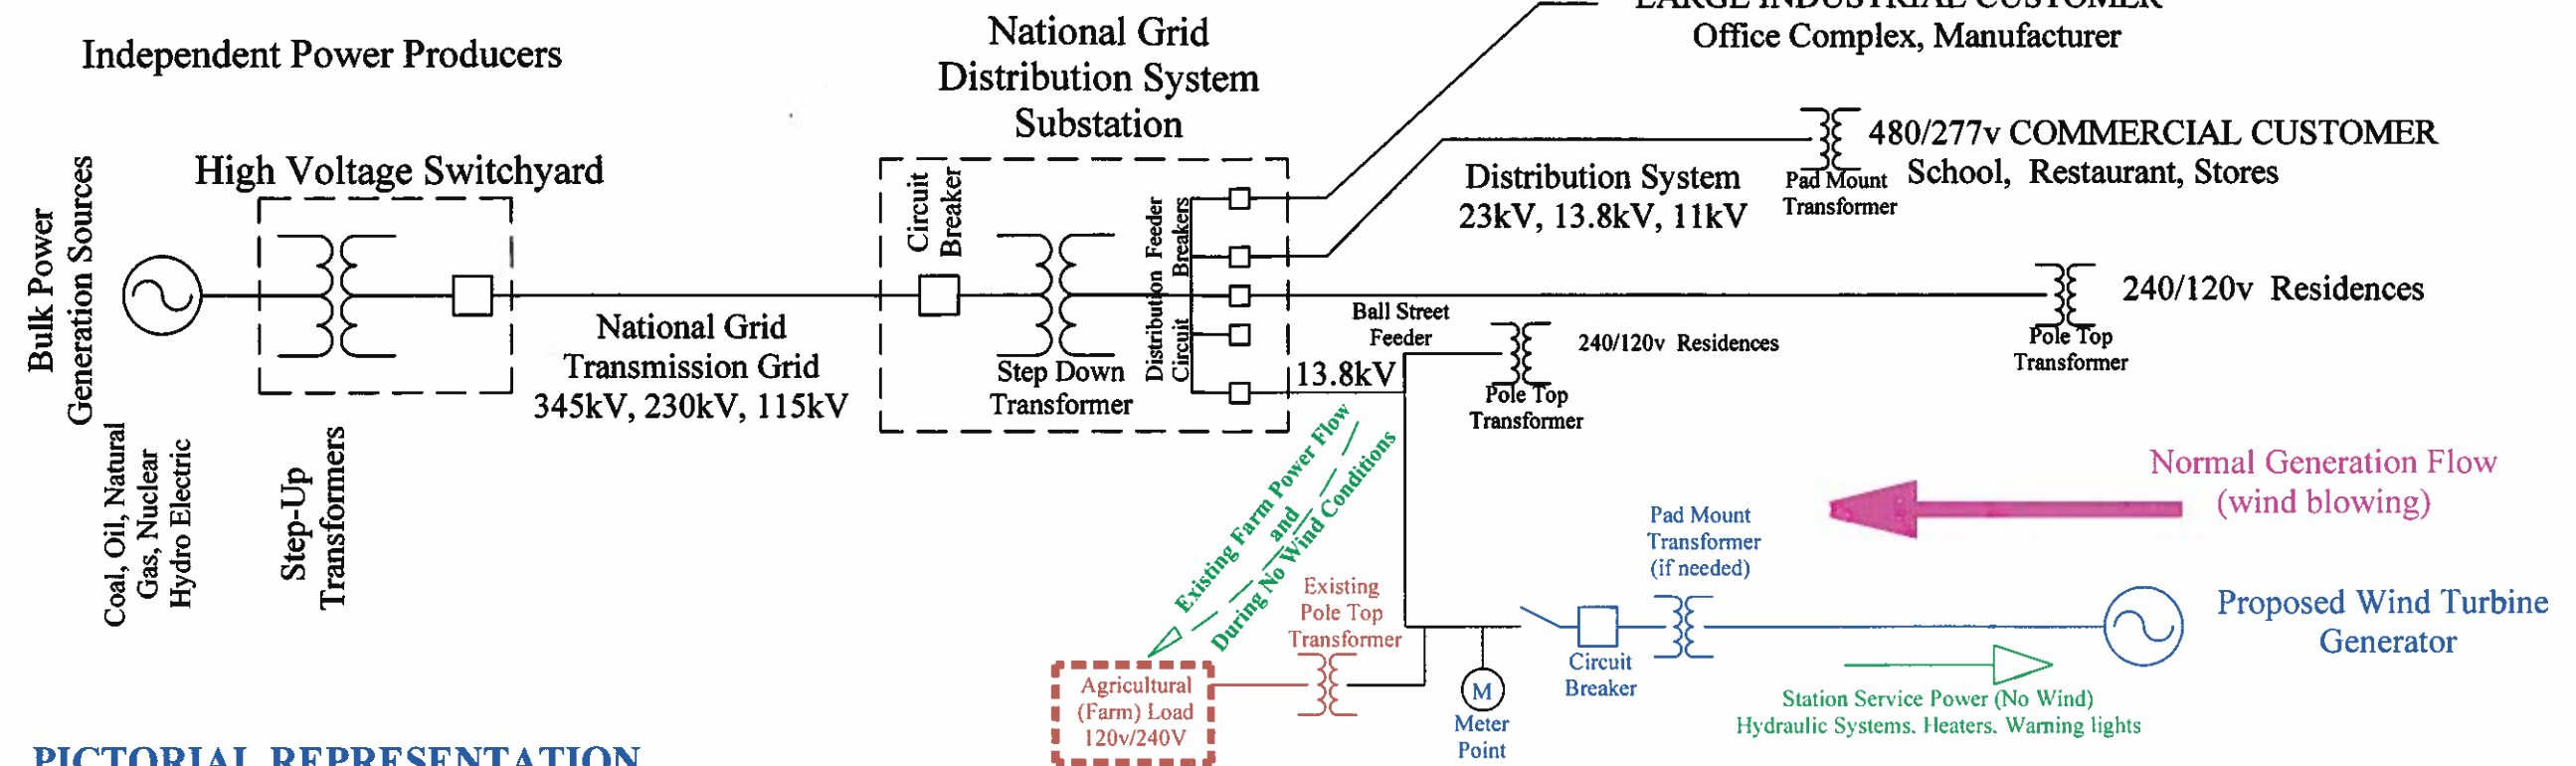

PICTORIAL REPRESENTATION

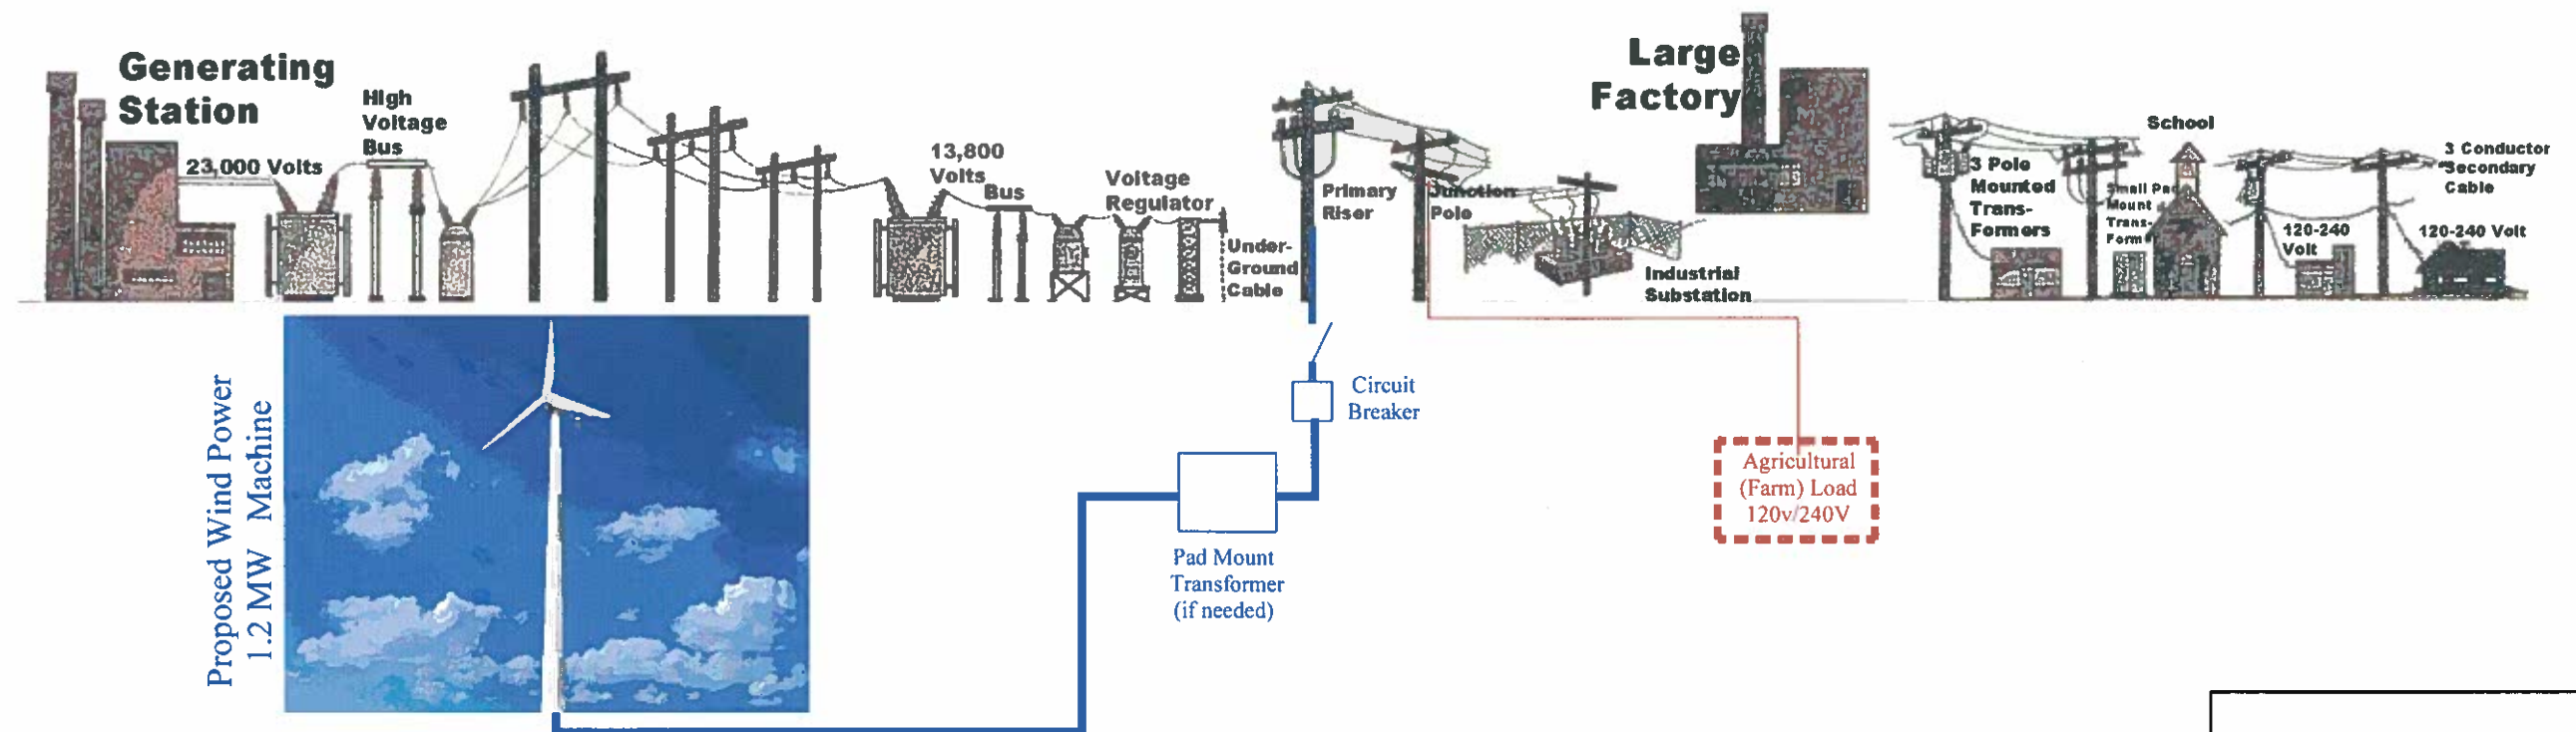

NET METERING CONCEPT
ELECTRICAL POWER CREDIT
TO THE TOWN OF NORTHBOROUGH

GROSS WIND TURBINE GENERATION - (Minus) -
(Local Farm Load + Turbine Station Service Requirements)

Proposed
Wind Turbine Power Project
Electric Utility
Interconnections
Northborough, MA

SCALE: None
H-Sketch 1 Rev. 3