

LINE	LENGTH	BEARING
L1	52.36'	N 79°40'18" E
L2	22.77'	N 15°56'01" W
L3	9.62'	N 06°17'53" W
L4	83.42'	N 16°09'17" W
L5	15.45'	N 09°15'14" W
L6	17.11'	N 20°27'28" W
L7	4.41'	N 38°50'14" W
L8	42.30'	N 12°50'27" E
L9	7.05'	N 71°48'29" E
L10	117.11'	N 21°20'21" E
L11	25.88'	N 23°01'20" E
L12	250.46'	S 81°19'02" E
L13	34.23'	N 86°17'00" E
L14	79.10'	S 69°04'49" E
L15	30.58'	S 64°10'30" E
L16	38.82'	S 20°57'26" E
L17	107.69'	S 15°21'08" E
L18	49.30'	S 14°17'50" E
L19	100.00'	S 16°09'10" E
L20	43.78'	N 63°59'03" E
L21	102.38'	S 28°50'17" E
L22	16.65'	N 63°06'16" E
L23	7.25'	N 47°06'55" E
L24	62.00'	N 45°52'40" E
L25	210.57'	S 88°55'00" E
L26	65.35'	S 76°28'00" E
L27	31.78'	S 52°31'36" E
L28	80.04'	S 57°55'21" E
L29	59.87'	S 52°30'30" E
L30	200.00'	N 14°19'31" W
L31	151.73'	N 30°04'34" W
L32	123.06'	N 55°04'23" W
L33	222.17'	N 60°10'53" W
L34	106.59'	N 63°00'26" W
L35	112.72'	N 67°03'33" W
L36	126.54'	N 70°02'31" W
L37	122.43'	N 52°10'10" E
L38	133.71'	N 09°38'49" E
L39	10.00'	N 03°40'00" E
L40	200.00'	S 86°20'00" W
L41	10.00'	S 03°40'00" E
L42	50.82'	S 55°34'21" W

CURVE	RADIUS	LENGTH	DELTA
C1	106.72	58.63'	31°28'38"
C2	399.40	147.19'	21°06'54"
C3	294.92	162.89'	31°38'44"
C4	415.00	191.81'	26°28'54"
C5	246.97	173.01'	40°08'15"
C6	200.00	164.98'	47°15'48"
C7	1560.00	47.96'	1°45'41"

General Notes

- 1) THE PROPERTY LINES SHOWN WERE DETERMINED BY ACTUAL FIELD SURVEY CONDUCTED IN MAY 2000 AND FROM PLANS AND DEEDS OF RECORD.
- 2) THE UNADJUSTED FIELD SURVEY TRAVERSE ERROR OF CLOSURE WAS 1:84,604. THE TRAVERSE WAS BALANCED USING COMPASS RULE ADJUSTMENT.
- 3) LOT IS SHOWN AS LOT 19 ON THE TOWN OF NORTHBOROUGH ASSESSORS MAP 39.
- 4) THE PROPERTY LIES WITHIN ZONE A (AREA OF 100 YEAR FLOODING) AS SHOWN ON THE FLOOD INSURANCE RATE MAP FOR THE TOWN OF NORTHBOROUGH, MASSACHUSETTS COMMUNITY PANEL NUMBER 250222 0002 B, EFFECTIVE DATE: DECEMBER 18, 1979.
- 5) THE PURPOSE OF THIS PLAN IS TO SUBDIVIDE EXISTING LOT INTO LOTS 1, 2 AND 3.

Certification

I HEREBY CERTIFY THAT THIS PLAN HAS BEEN PREPARED IN ACCORDANCE WITH THE RULES AND REGULATIONS OF THE REGISTERS OF DEEDS OF THE COMMONWEALTH OF MASSACHUSETTS.

July 12, 2000
 [Signature]
 PROFESSIONAL LAND SURVEYOR

Record Owner

METROPOLITAN LIFE INSURANCE COMPANY

PLAN OF LAND IN NORTHBOROUGH MASSACHUSETTS



PREPARED FOR: METROPOLITAN LIFE INSURANCE COMPANY

PREPARED BY: Vanasse Hangen Brustlin, Inc.
 Consulting Engineers & Planners
 101 Walnut Street
 Watertown, MA 02172 617/924-1770

SCALE: 1 INCH = 160 FEET DATE: JUNE 5, 2000

APPROVAL NOT REQUIRED UNDER
THE SUBDIVISION CONTROL LAW
NORTHBOROUGH PLANNING BOARD

[Signature]
 DATE: 8-1-00

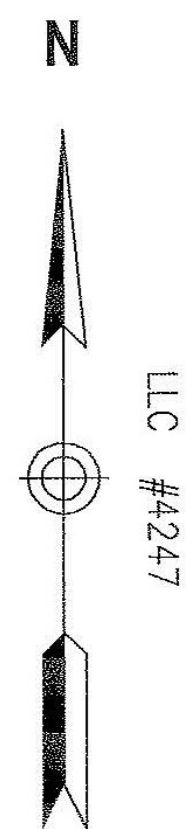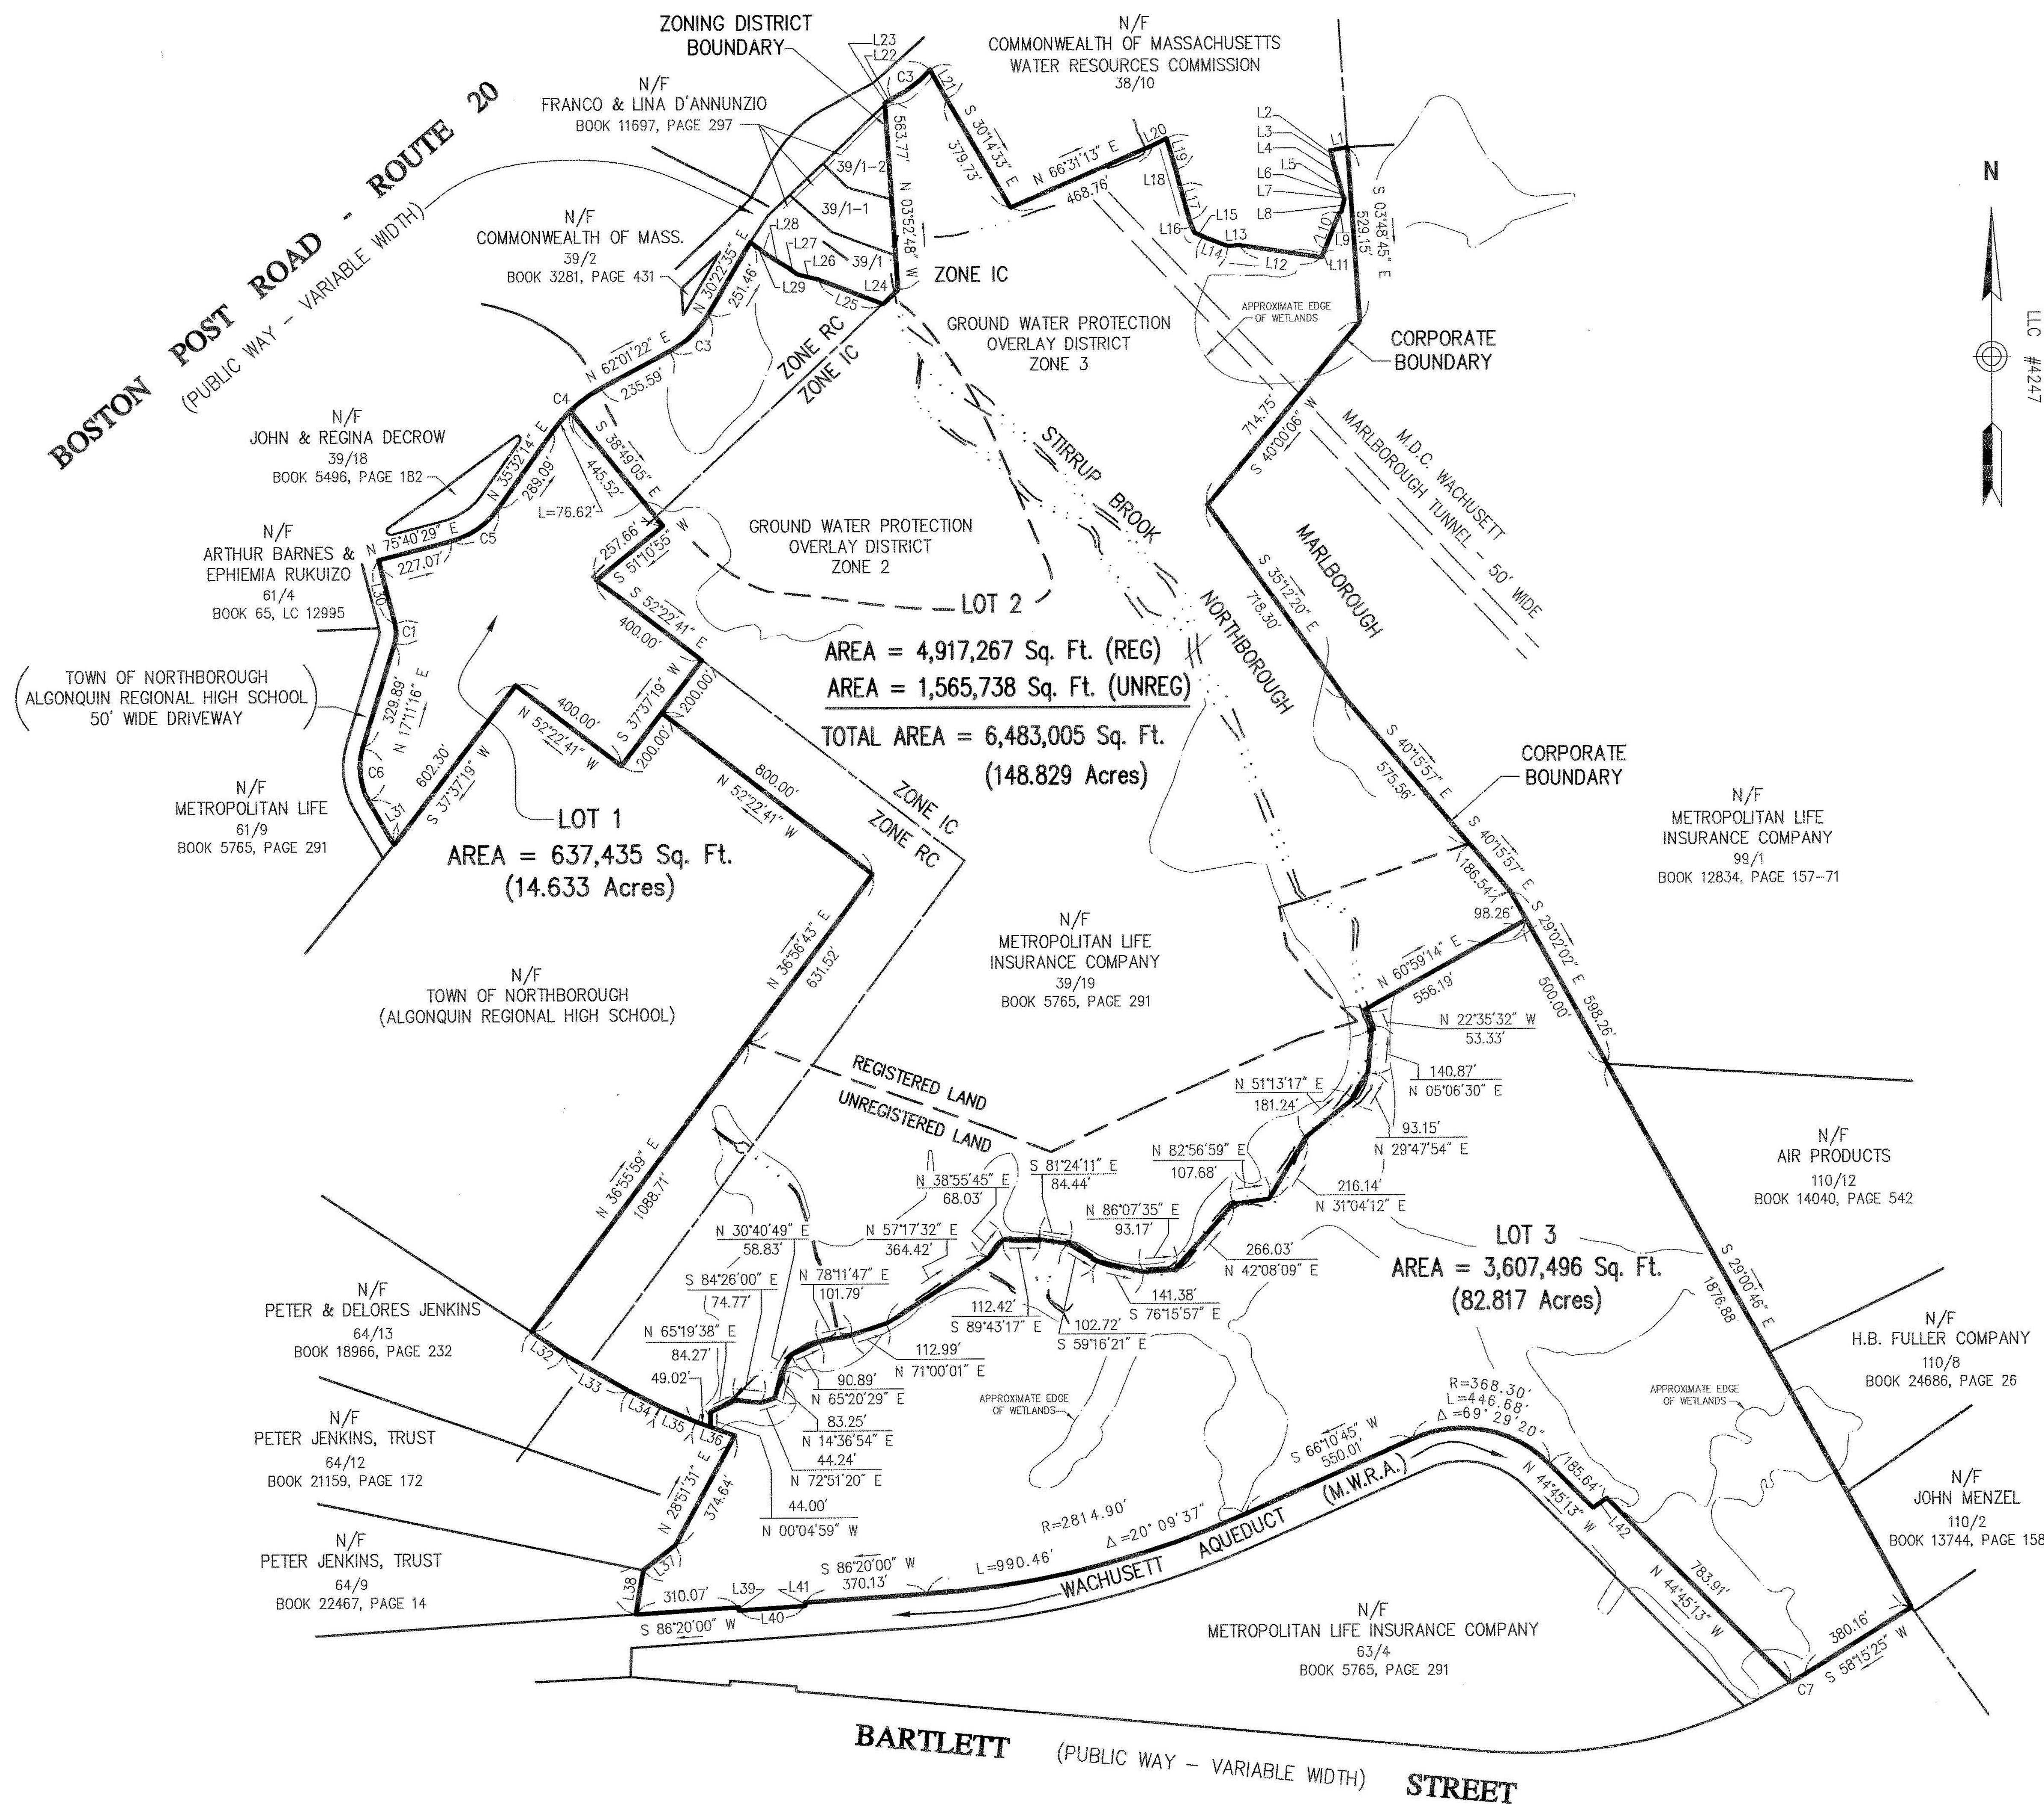

WORCESTER DISTRICT REGISTRY
 OF DEEDS - WORCESTER, MA
 PLAN BOOK 760 PLAN 55
 Received 9-27-2000
 Sheet 1 of 1
 With Fee #
 in BOOK PAGE
 Fee \$28
 ATTEST: [Signature]
 Register

RESERVED FOR REGISTRY USE ONLY